
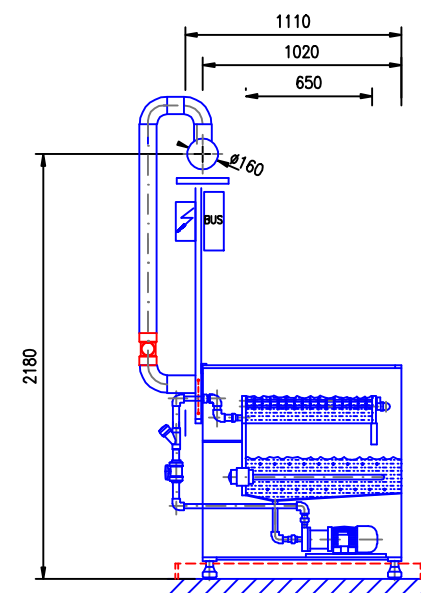


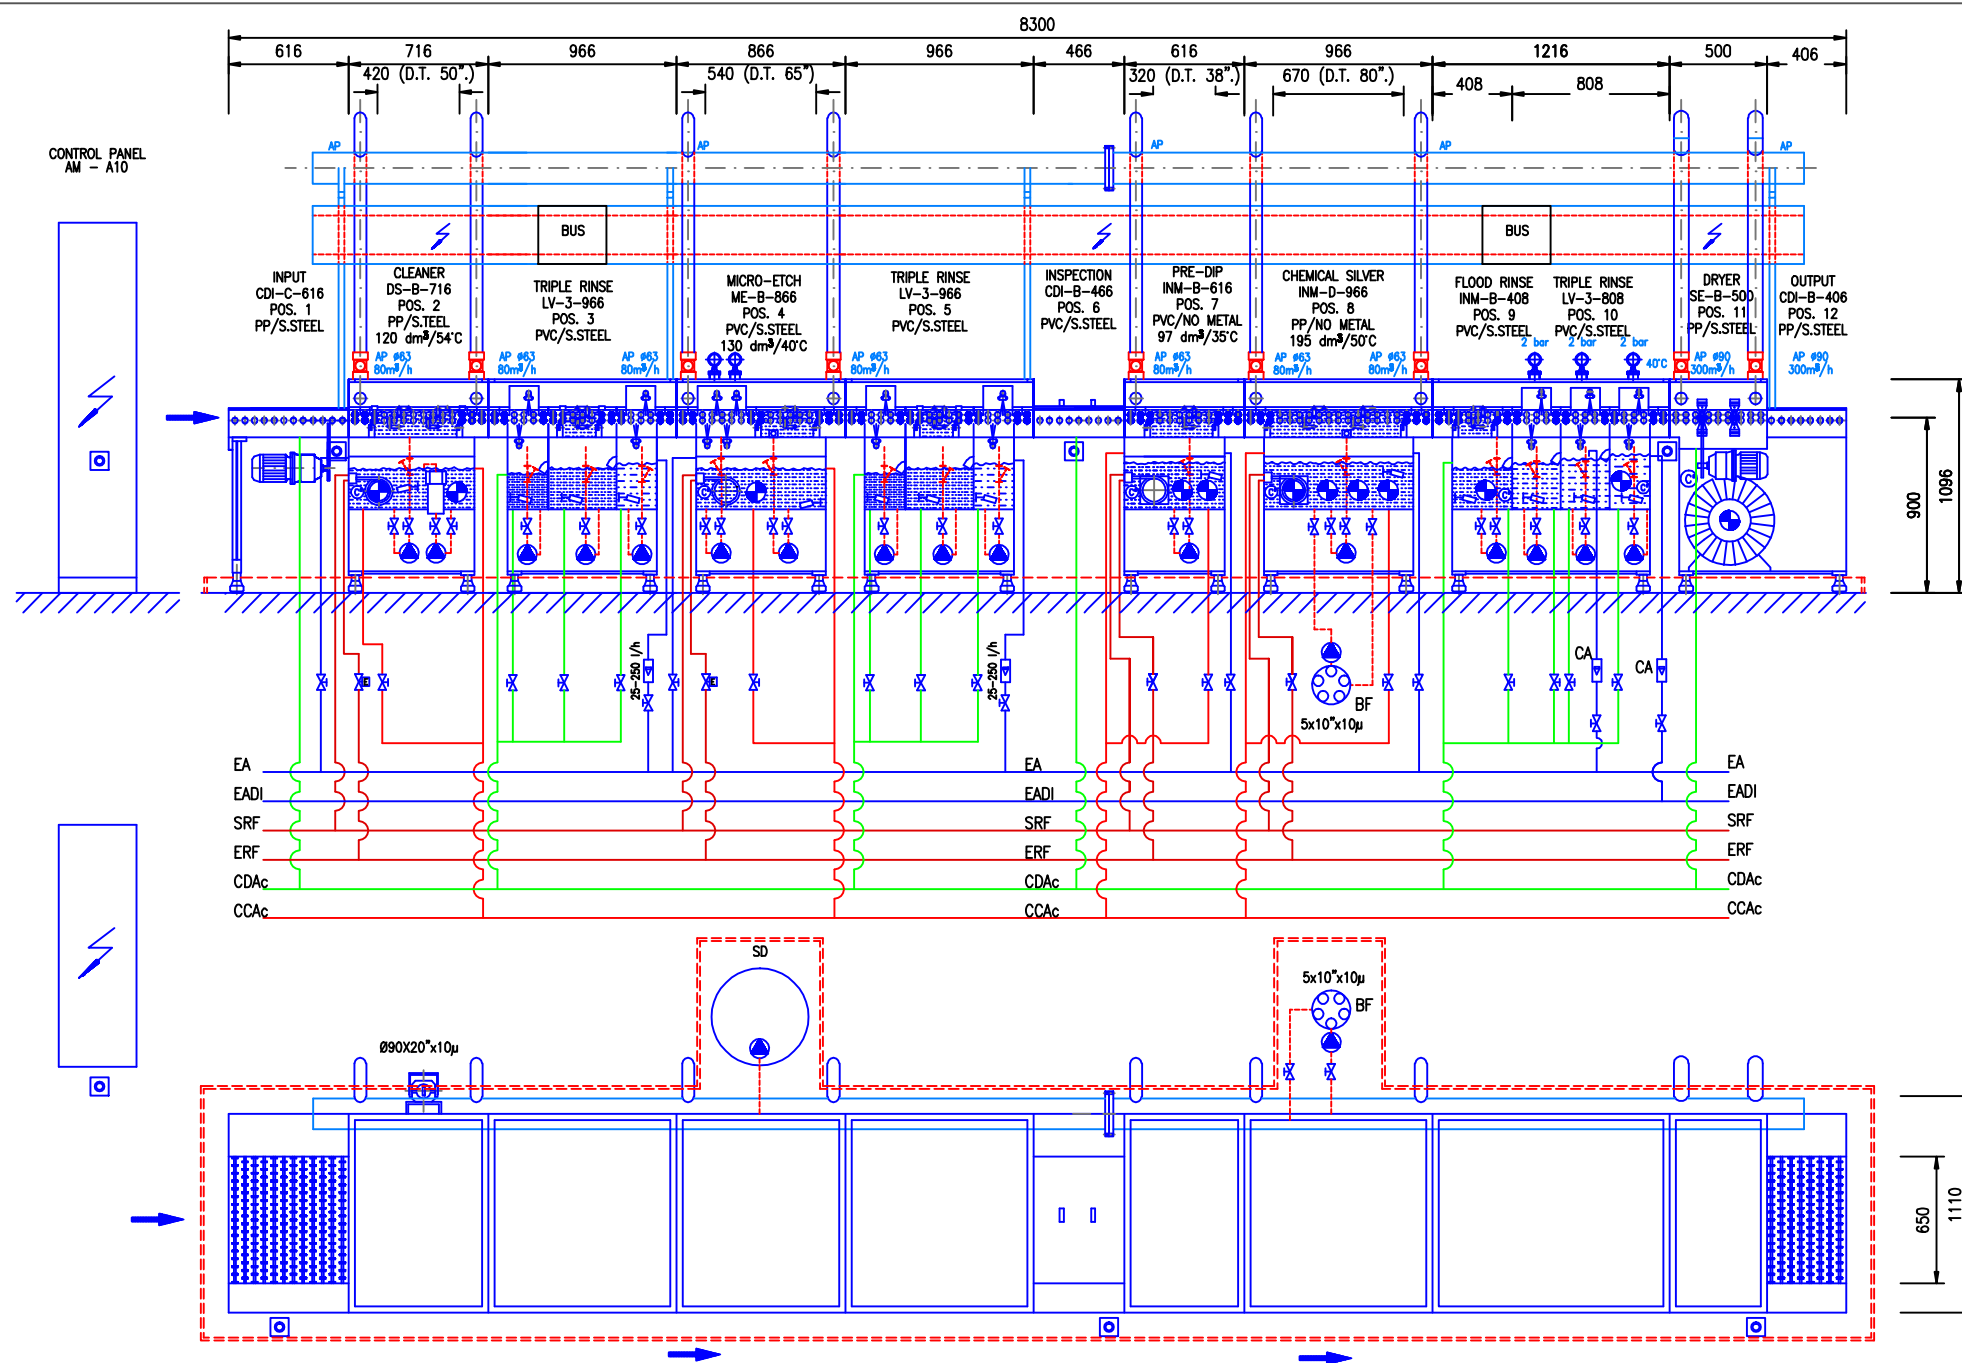

MODIFICACIONES		
INDICE	DENOMINACION	FECHA
A	FIRTS. DRAWING	04-01-2009
B	FINAL DRAWING	25-01-2009

- EA - WATER INLET
- EADI - DI WATER INLET
- ERF - COOLING WATER INLET
- SRF - COOLING WATER OUTLET
- CCAc - ACID CONCENTRATED COLECTOR
- CDAc - ACID DILUITED COLECTOR
- BF - FILTER PUMP
- AP - EXHAUST
- SD - DOSING SYSTEM

LEGEND	
	HORIZONTAL LEVEL
	VERTICAL LEVEL
	EXHAUST VALVE
	ELECTROVALVE
	VALVE
	FILTER
	FLOWMETER
	PRESSURE GAUGE
	PRESSURE TRANSDUCER
	PNEUMATIC ACTUATOR
	PUMP
	FILTER PUMP
	BASE FILTER
	HANGED FILTER
	SAFETY SWITCH
	STAND BY
	DRILLED SPRAY PIPE
	SPRAY PIPE WITH FLAT NOZZLES
	SPRAY PIPE WITH FULL CONE NOZZLES
	FLOW PIPE
	BRUSHES
	ROLLER
	WASHERS
	OVOID COOLING COIL
	SPIRAL COOLING COIL
	THERMORRESISTANCE
	HEATER
	EMERGENCY STOP
	ULTRASONIC
	PANEL COUNTER
	MIXER

- WORKING SPEED - 0.5 m/min
- WORKING WIDTH - 650 mm
- WORKING HEIGHT - 900 mm
- WORKING DIRECTION - LEFT TO RIGHT
- TOTAL FUMES CAPACITY - 1160 m³/h
- TOTAL POWER - 34Kw